


SITE-PLAN

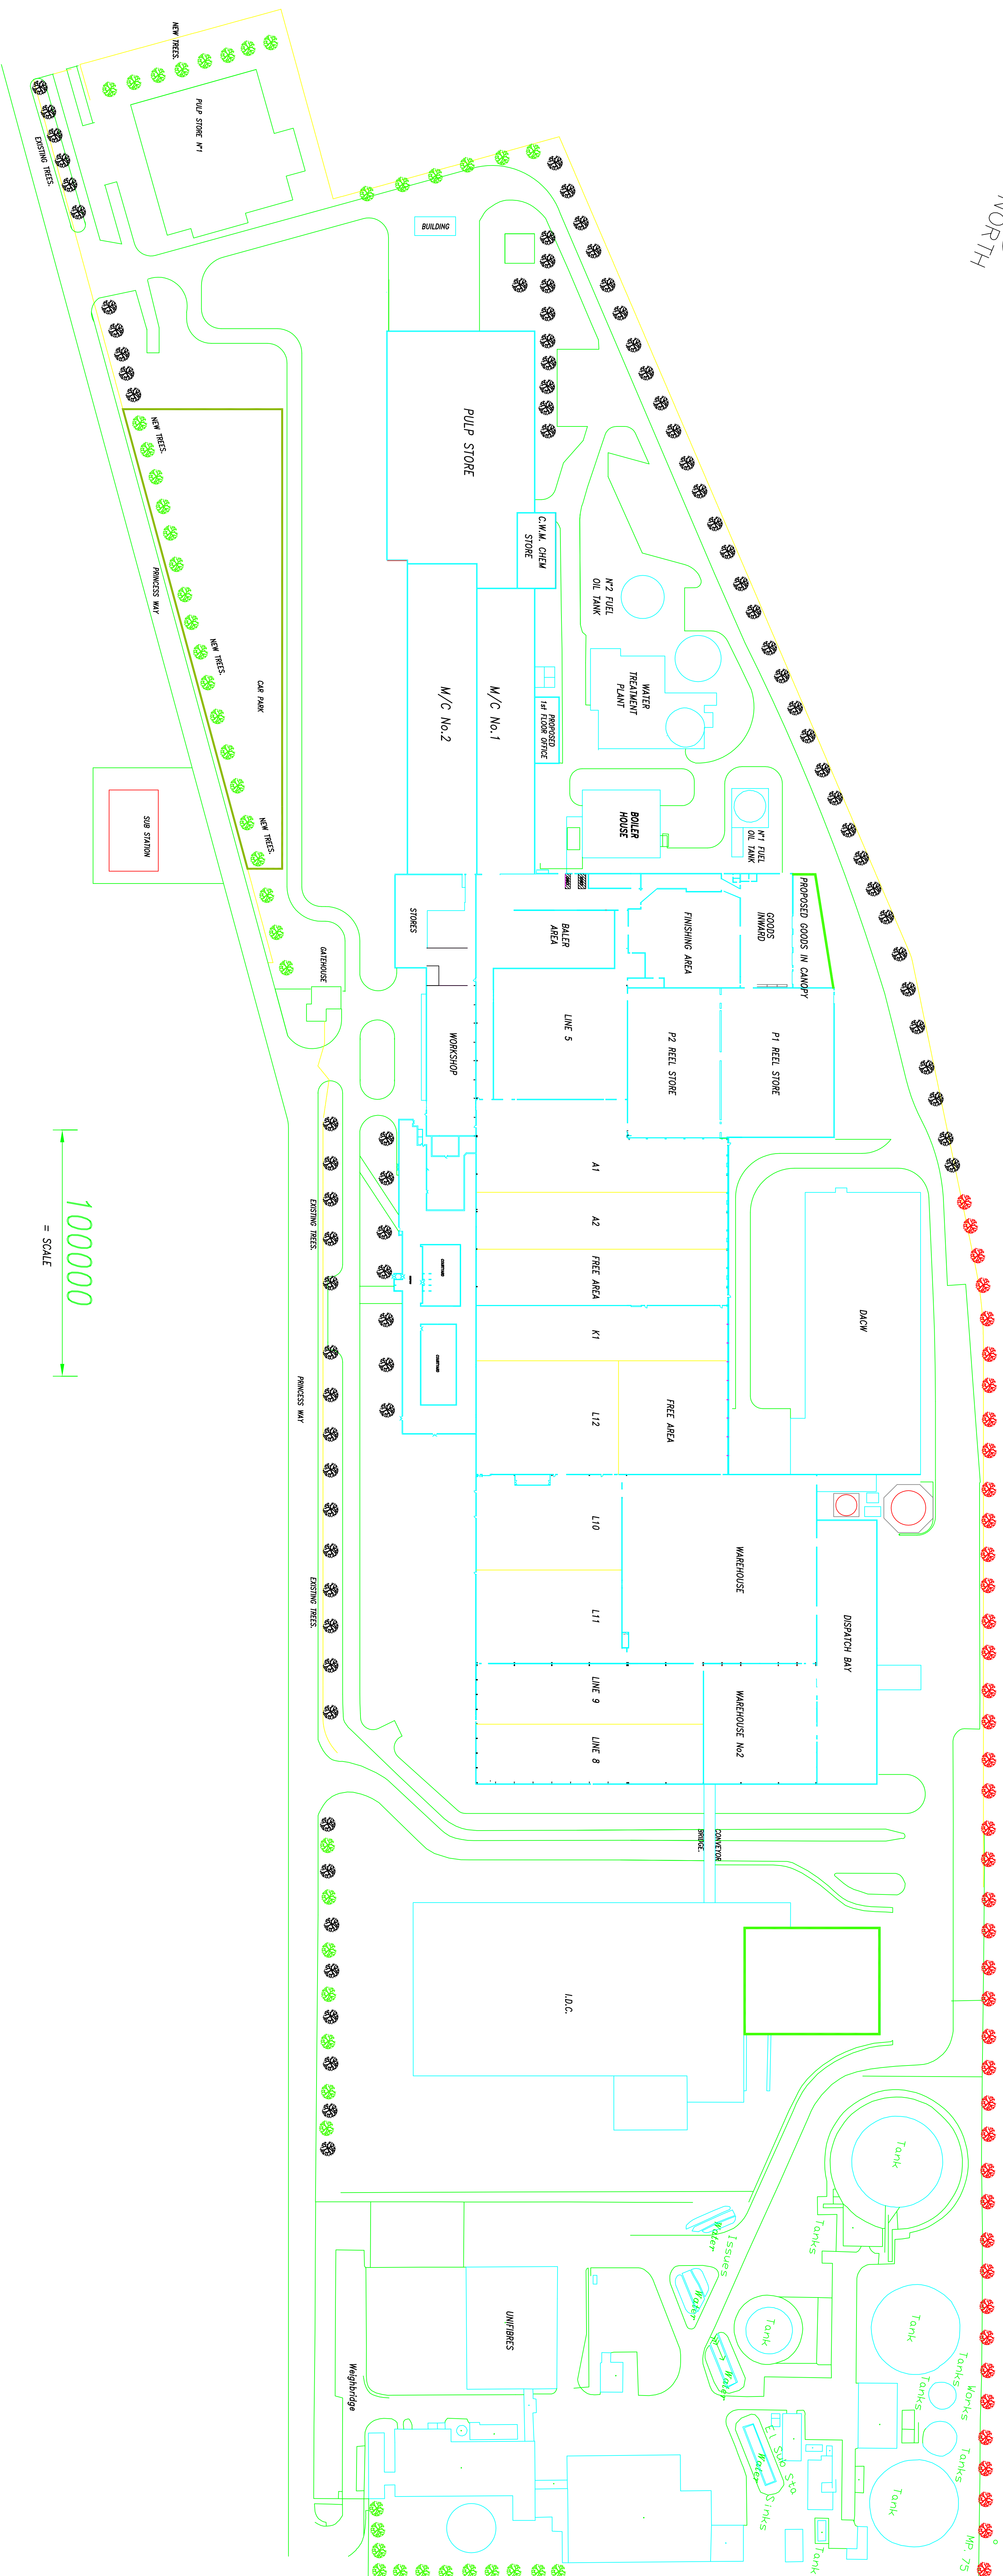

100000
= SCALE

CADNAME	
REVISION	
NAME	
DATE	

SCALE: PROJECTS			
Prudhoe Mill			
SCA			
THIS IS AN AUTOCAD DRAWING ANY ALTERATION MUST BE MADE USING THIS CAD SYSTEM			
MATERIAL TOLERANCES (unless stated) 1/64"	MATERIAL LINE MACHINE		
FRACTIONS ±1/64"	M/C SECT.		
DECIMALS (OR 0.1mm)	THIRD ANGLE PROJECTION UNLESS OTHERWISE SHOWN		
DATE	APP'D	DWG	TITLE
13/04/07			PRESENT SITE PLAN
			Showing Internal Plant 160507
			DRAWING No.
			P 1 -
			Sht. Next Rev.